


**Proposed Squash Courts - Right Side**  
Scale 1:100

LEGEND	
	Single Glass/Transparent Walls - Specs as approved by WSF Accreditation Scheme
	Single Walls - Specs as approved by WSF Accreditation Scheme
	Movable Side Walls - Specs as approved by WSF Accreditation Scheme
	Colour 1 (Different than Colour 2&3) Floor/Wall Court Paint - Specs as approved by WSF Accreditation Scheme
	Colour 2 (Different than Colour 1&3) Floor/Wall Court Paint - Specs as approved by WSF Accreditation Scheme
	Colour 3 (Different than Colour 1&2) Floor/Wall Court Paint - Specs as approved by WSF Accreditation Scheme

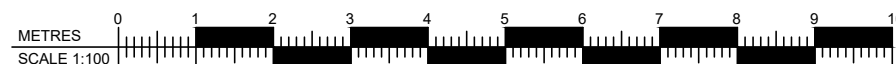

CLIENT	SPORTS MALTA	JOB TITLE	MARSA SQUASH COURTS	REVISION	
SCALE	A3 - 1 : 100	DRAWING TITLE	RIGHT SIDE SQUASH COURTS		
DRAWN BY	NM	DATE	21/05/2022		
CHECKED BY	NM	DRAWING NUMBER	18/22		
					P03