


Proposed Squash Courts - Left Side
 Scale 1:100

LEGEND	
	Single Glass/Transparent Walls - Specs as approved by WSF Accreditation Scheme
	Single Walls - Specs as approved by WSF Accreditation Scheme
	Movable Side Walls - Specs as approved by WSF Accreditation Scheme
	Colour 1 (Different than Colour 2&3) Floor/Wall Court Paint - Specs as approved by WSF Accreditation Scheme
	Colour 2 (Different than Colour 1&3) Floor/Wall Court Paint - Specs as approved by WSF Accreditation Scheme
	Colour 3 (Different than Colour 1&2) Floor/Wall Court Paint - Specs as approved by WSF Accreditation Scheme

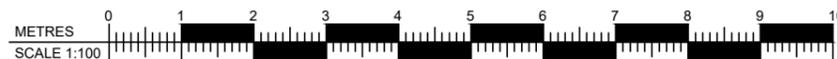

CLIENT	JOB TITLE	REVISION
SPORTS MALTA	MARSA SQUASH COURTS	
SCALE	DRAWING TITLE	
A3 - 1 : 100	LEFT SIDE SQUASH COURTS	
DRAWN BY	DATE	
NM	21/05/2022	
CHECKED BY	DRAWING NUMBER	
NM	18/22	P02